


NOTES:

1. ALL DIMENSIONS ARE IN MILLIMETRES
2. DIMENSIONS ARE TO BE READ AND NOT MEASURED

STAGE LIGHTING LEGEND:

SYMBOL	PARTICULARS
①	1000 W HALOGEN PROFILE LIGHT
②	2000 W PLANOCONVEX SPOT LIGHT
③	1000 W HALOGEN FRESNEL SPOT LIGHT
④	1000 W HALOGEN LIGHT WITH MASH & BARNDOOR
⑤	1000 W HALOGEN PLANO CONVEX SPOT LIGHT
⑥	1000 W, 240 VOLT, PAR SEALED BEAM LIGHT
⑦	1000 W, HALOGEN CYCLORAMA FLOOD LIGHTS

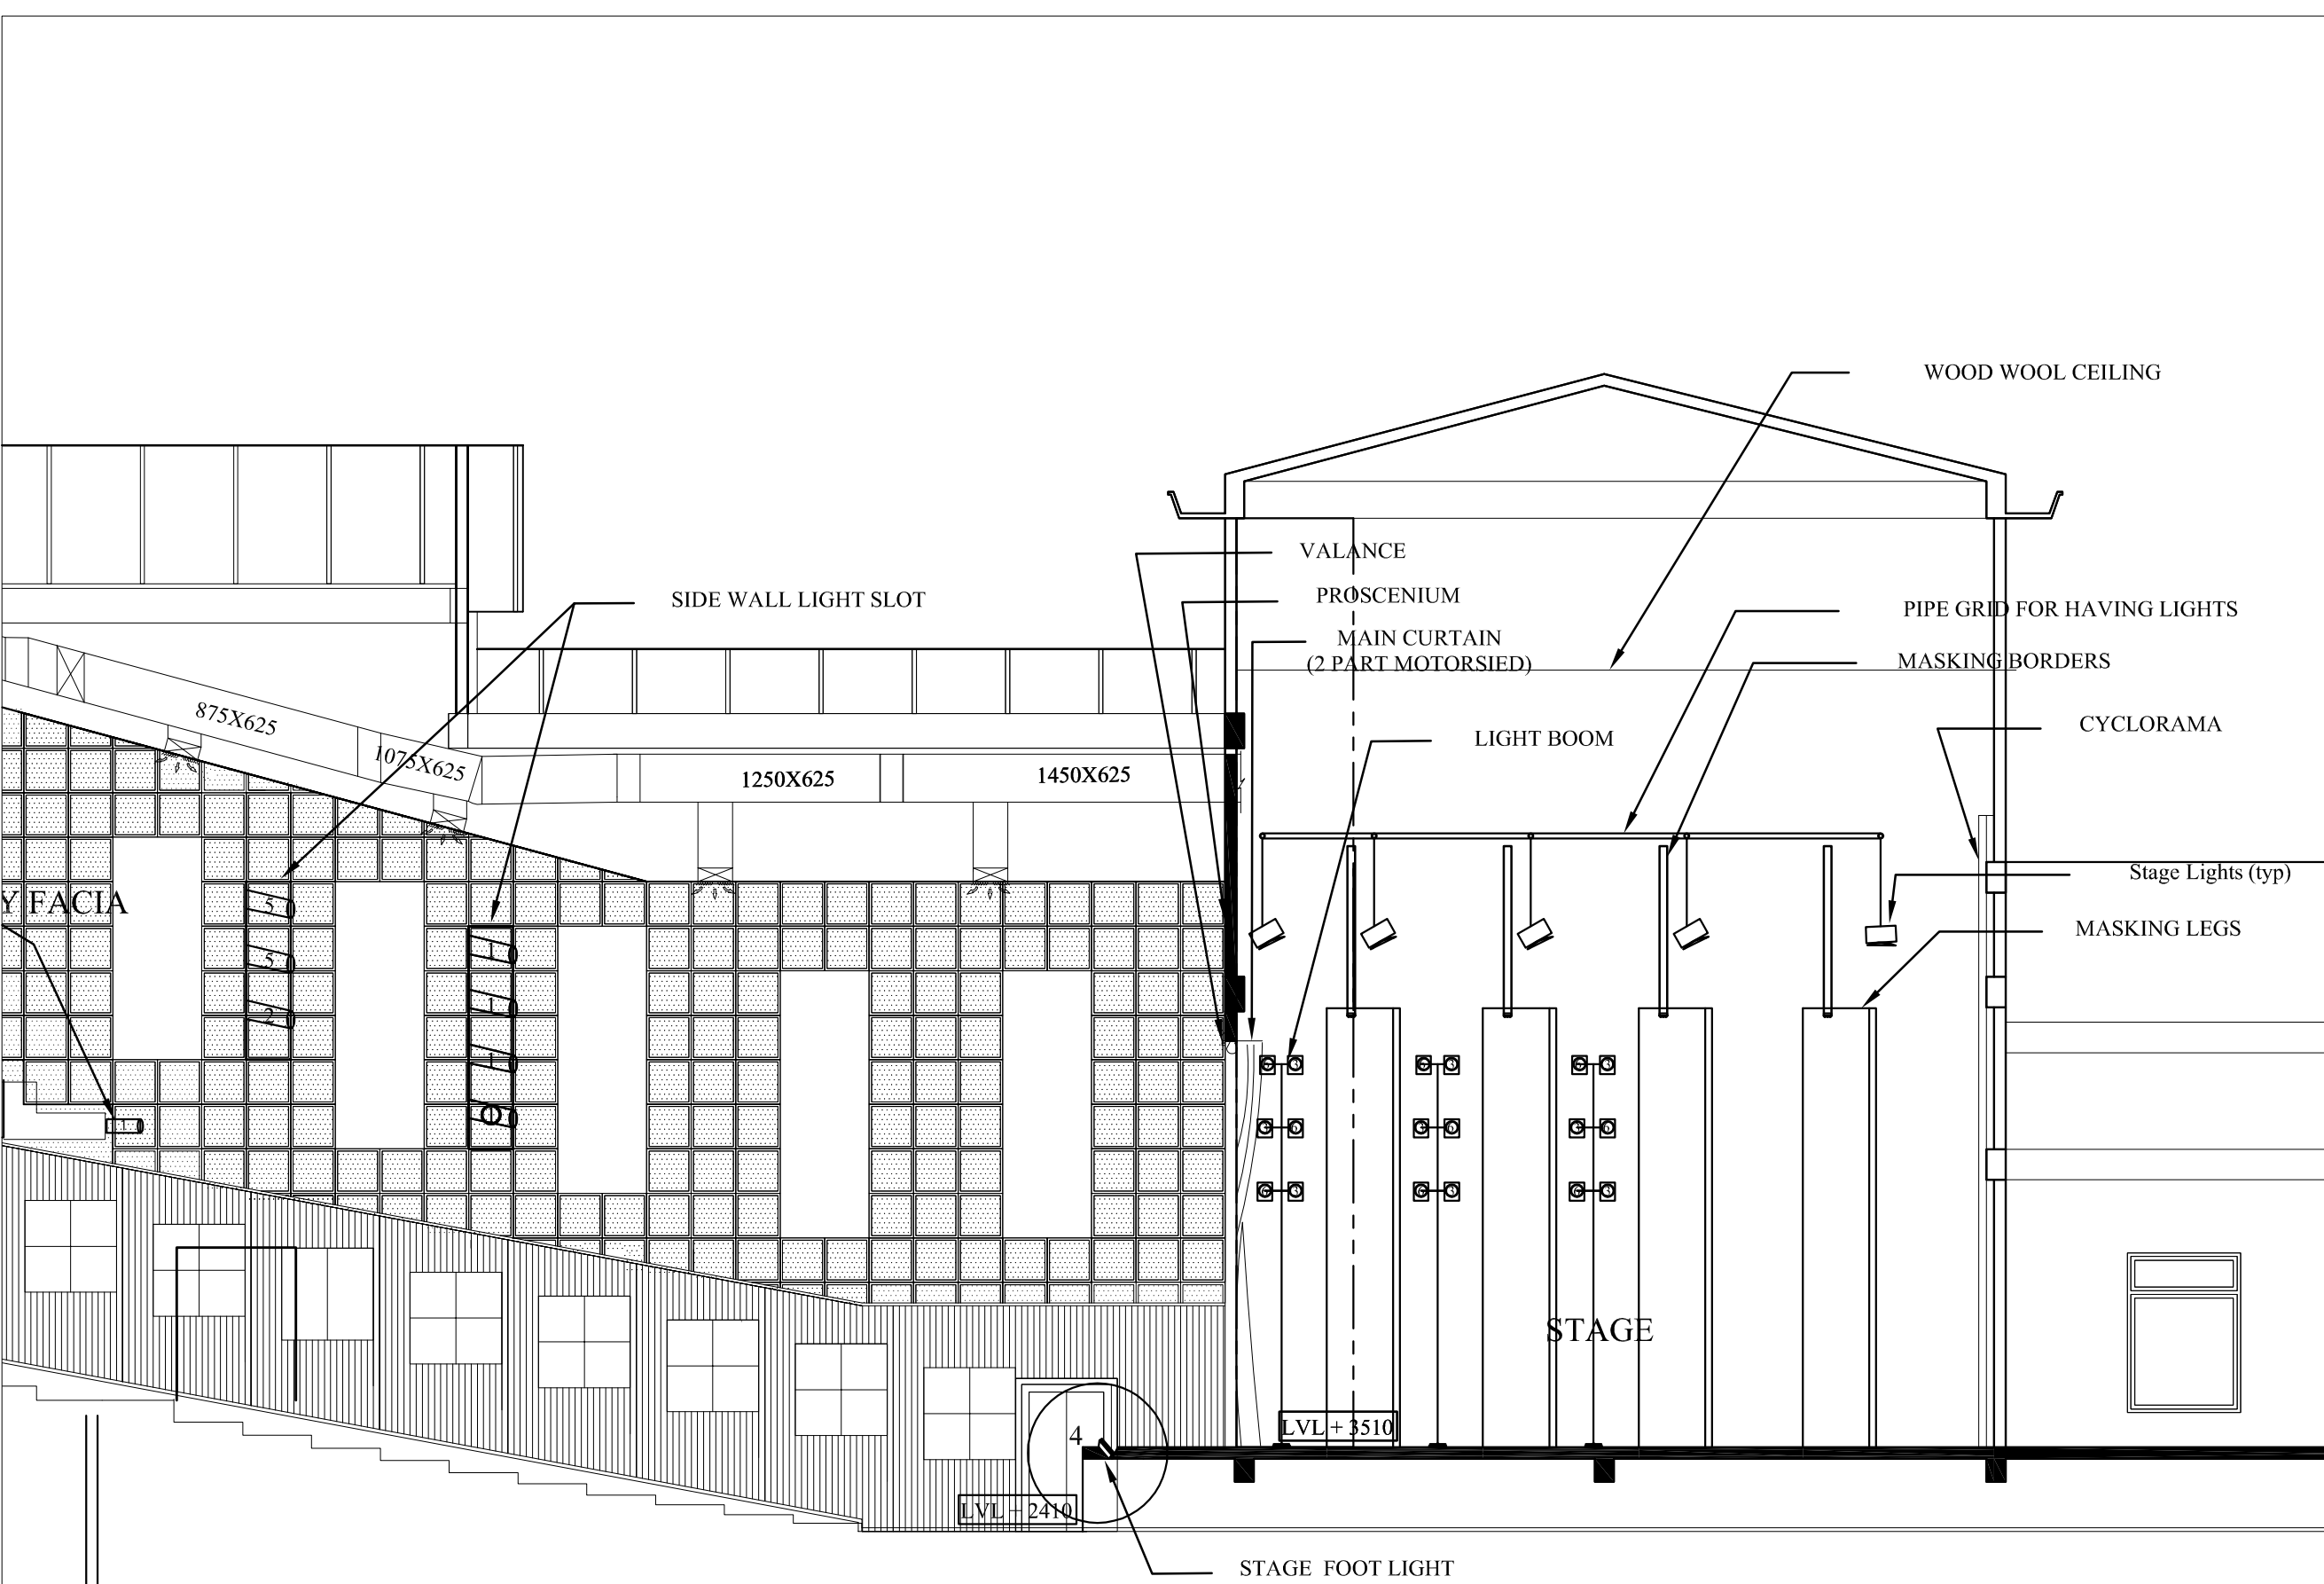

PROJECT:
**MIZORAM UNIVERSITY
 TANHRIL, AIZAWL**

CLIENT:
 MIZORAM UNIVERSITY

**1000 CAPACITY
 AUDITORIUM**

TITLE:
 STAGE LIGHTING SECTION

STATUS - FINAL

MEP CONSULTANTS HVAC PLUMBING SEWERAGE ELECTRICAL FIRE SAFETY ENERGY AUDIT WATER TREATMENT SECURITY SYSTEM BUILDING AUTOMATION	Activ Consulting Engineers (India) Pvt. Ltd. 2nd Floor, Kamal C Plaza Opp Bore Service Station G S Road, Guwahati 781 007 tel: 98640-28822, 94351-99481 email: guwahati@activindia.com MUMBAI GUWAHATI
---	--

SCALE:
 1: 100

DRAWING NO. AC/26/STL/02

DATE: 12-10-09	REVISION NO:
DRAWN BY: BIDUMONI	CHECKED BY: M.T.



THE DRAWINGS ARE THE PROPERTY OF DESIGN PLUS AND SHALL NOT BE COPIED, REPRODUCED, MODIFIED OR HANDED OVER TO ANOTHER PARTY WITHOUT THE WRITTEN PERMISSION OF THE FIRM